


REVISIONS		
DATE	NAME	NO.
Oct 28, 2005	EDWARD F BRANDS, P.L.S.	18609
May 25, 2005	EDWARD F BRANDS, P.L.S.	18608
Nov 25, 2008	EDWARD F BRANDS, P.L.S.	18608

SHEET 14.01

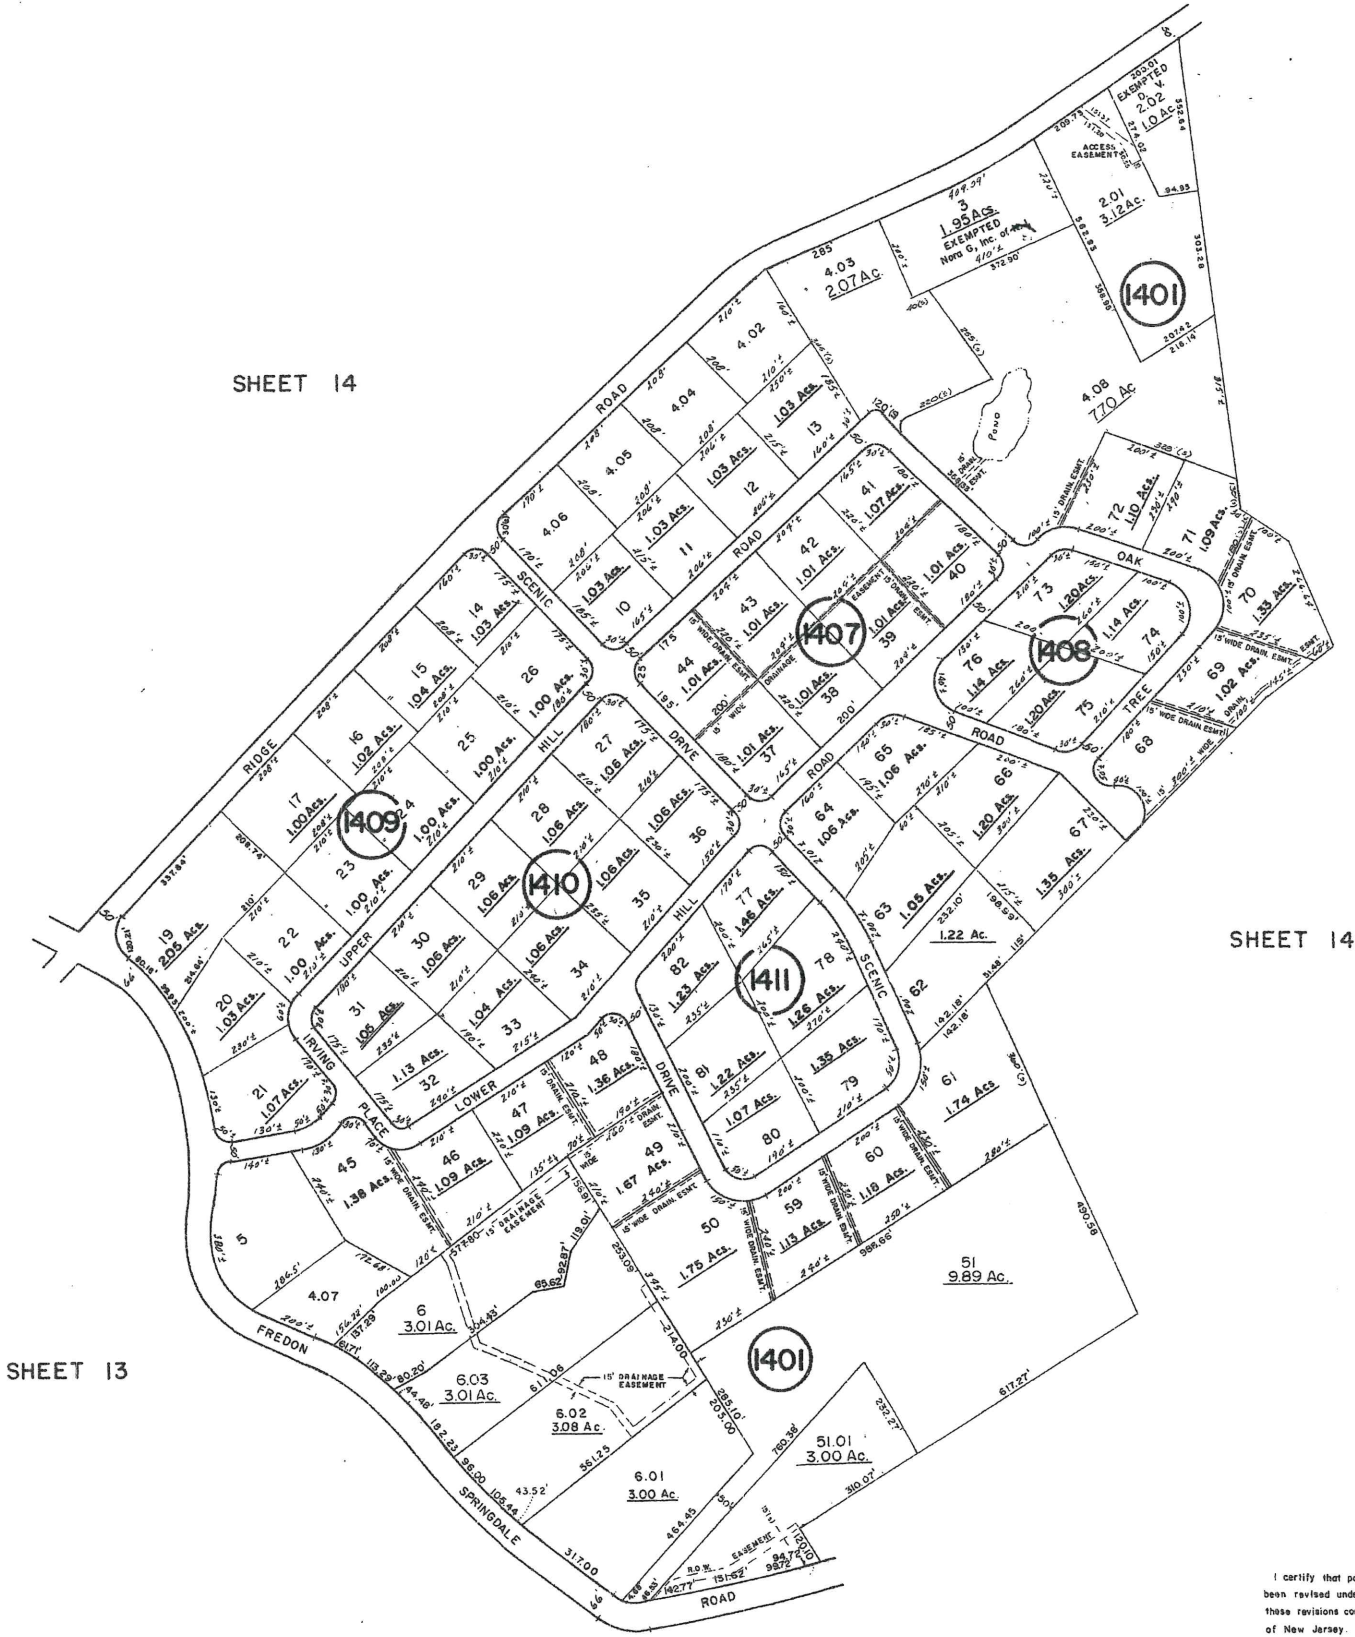

TAX MAP

FREDON TWP

SUSSEX COUNTY,

NEW JERSEY

SCALE: 1" = 200'

DATE: 11-1-66

MONROE ENGINEERING, INC.

804 SARAH STREET

STROUDSBURG, PENNSYLVANIA

REVISED 11/1/70

NEW JERSEY DEPARTMENT OF THE TREASURY
DIVISION OF TAXATION
PROPERTY ADMINISTRATION
APPROVED AS A TAX MAP PURSUANT TO THE AUTHORITY OF
N.J.S.A. 54:5-1 & 54:5-2
FOR THE DIRECTOR, DIVISION OF TAXATION
James J. Call
JAMES J. CALL, CHIEF, LOCAL ASSESSMENT COMPLEX
Sam C. J. D'Amico
SAM C. J. D'AMICO, INSPECTING FIELD REPRESENTATIVE
DATE: SEP 28 2005 FISCAL YR: 340

INDEX SHEET

LEGEND

25

SHEET NUMBER

12

BLOCK NUMBER

SHEET LIMIT

JULY	1964	
JUNE	1964	
JAN.	1963	
DEC.	1962	
		DATE
		NO. 7549
		HAROLD E. PELLOW & ASSOCIATES, INC.
		HAROLD E. PELLOW, INC. & S. NO. 18229

I certify that portions of this map have been revised under my immediate supervision, and these revisions comply with the laws of the State of New Jersey.

Kirk R. Schmidt
Kirk R. Schmidt L.S. No. 23932

March 27, 1992	GENERAL REVISIONS	K.R. Schmidt
	BL 1401 L. 51.51.01	
DECEMBER 1989	BL 1401 L. 5.03	Schmidt & Assoc. Inc.
DATE	REVISION	BY