


SHEET 14.

SHEET 14.

SHEET 14.

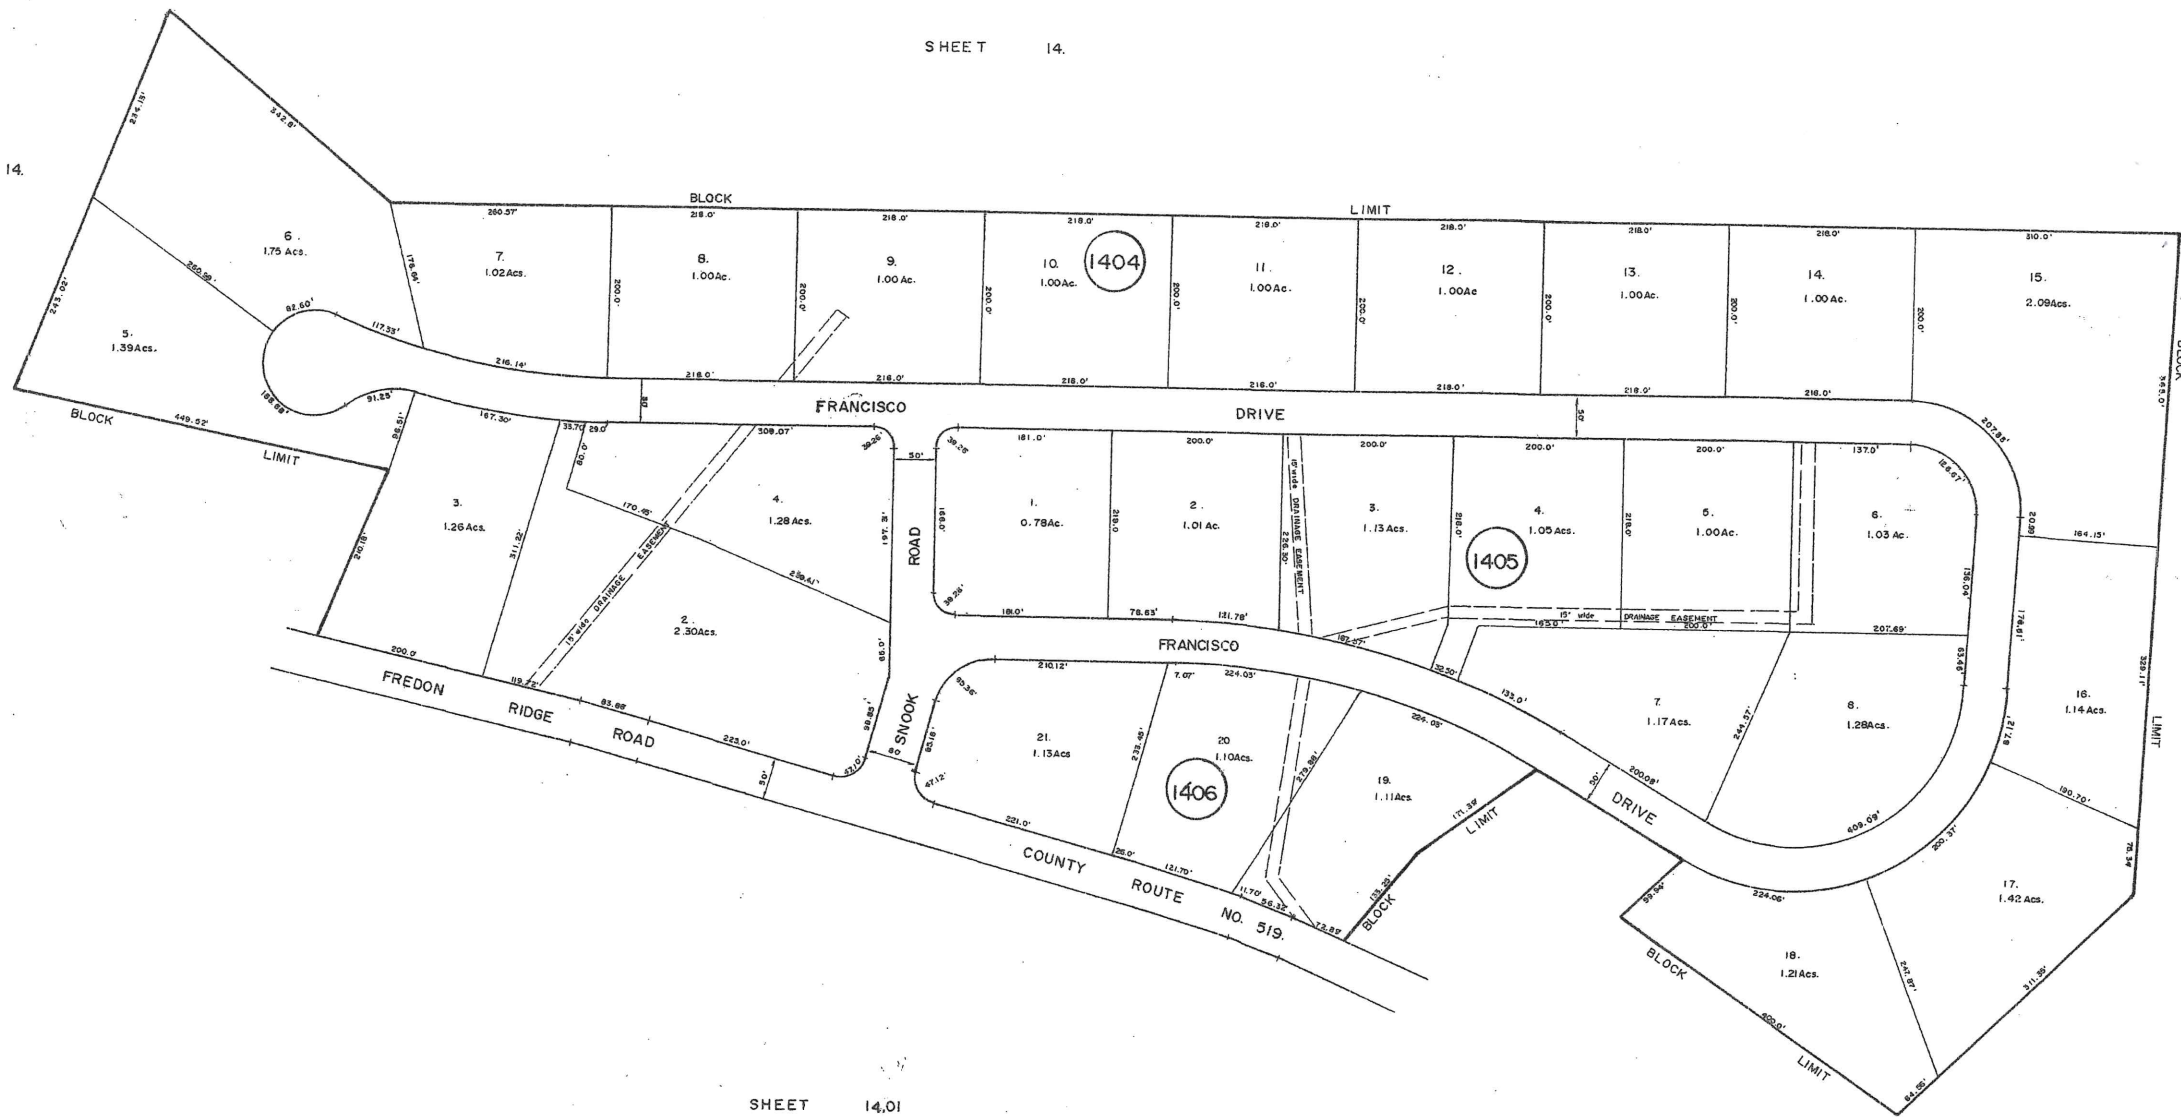

SHEET 14.01

TAX MAP
FREDON TOWNSHIP
SUSSEX COUNTY
NEW JERSEY

SCALE: 1"=100' DATE 2/21/92

BALLESTER & SCHMIDT INC.
289 NEWTON-SPARTA RD.
NEWTON, N.J. 07860

REVISED: _____

INDEX SHEET
LEGEND

25 SHEET NUMBER

12 BLOCK NUMBER

----- SHEET LIMIT

NEW JERSEY DEPARTMENT OF TREASURY
DIVISION OF TAXATION
APPROVED AS A TAX MAP PURSUANT TO THE AUTHORITY OF
N.J.A.C. 17:27A-5.4 & 5.5
FOR THE DIRECTOR, DIVISION OF TAXATION
James J. ... C.T.A.
Samuel C. DeDonato C.T.A.
DATE: SEP 28 2005 SERIAL NO. 340

9/1/93	General Revisions	" "
3/23/92	Redraw to scale	K.R.SCHMIDT
DATE	REVISION	BY
REVISIONS		

I HEREBY CERTIFY THAT THIS MAP HAS BEEN
REVISED UNDER MY IMMEDIATE SUPERVISION AND
COMPLIES WITH THE LAWS OF THE STATE OF
NEW JERSEY.

K.R. Schmidt
K.R. SCHMIDT, N.J.L.S. No. 2392