
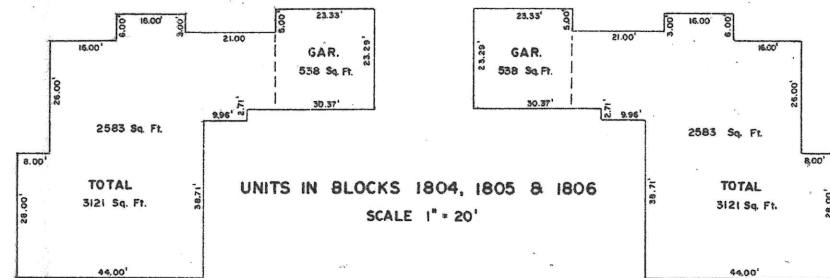


REVISIONS		
DATE	NAME	NO.
Apr. 04, 2005	EDWARD P. BRANDS, P.L.S.	18608
May 25, 2006	EDWARD P. BRANDS, P.L.S.	18608
July 9, 2008	EDWARD P. BRANDS, P.L.S.	18608
Feb. 3, 2017	EDWARD P. BRANDS, P.L.S.	18608

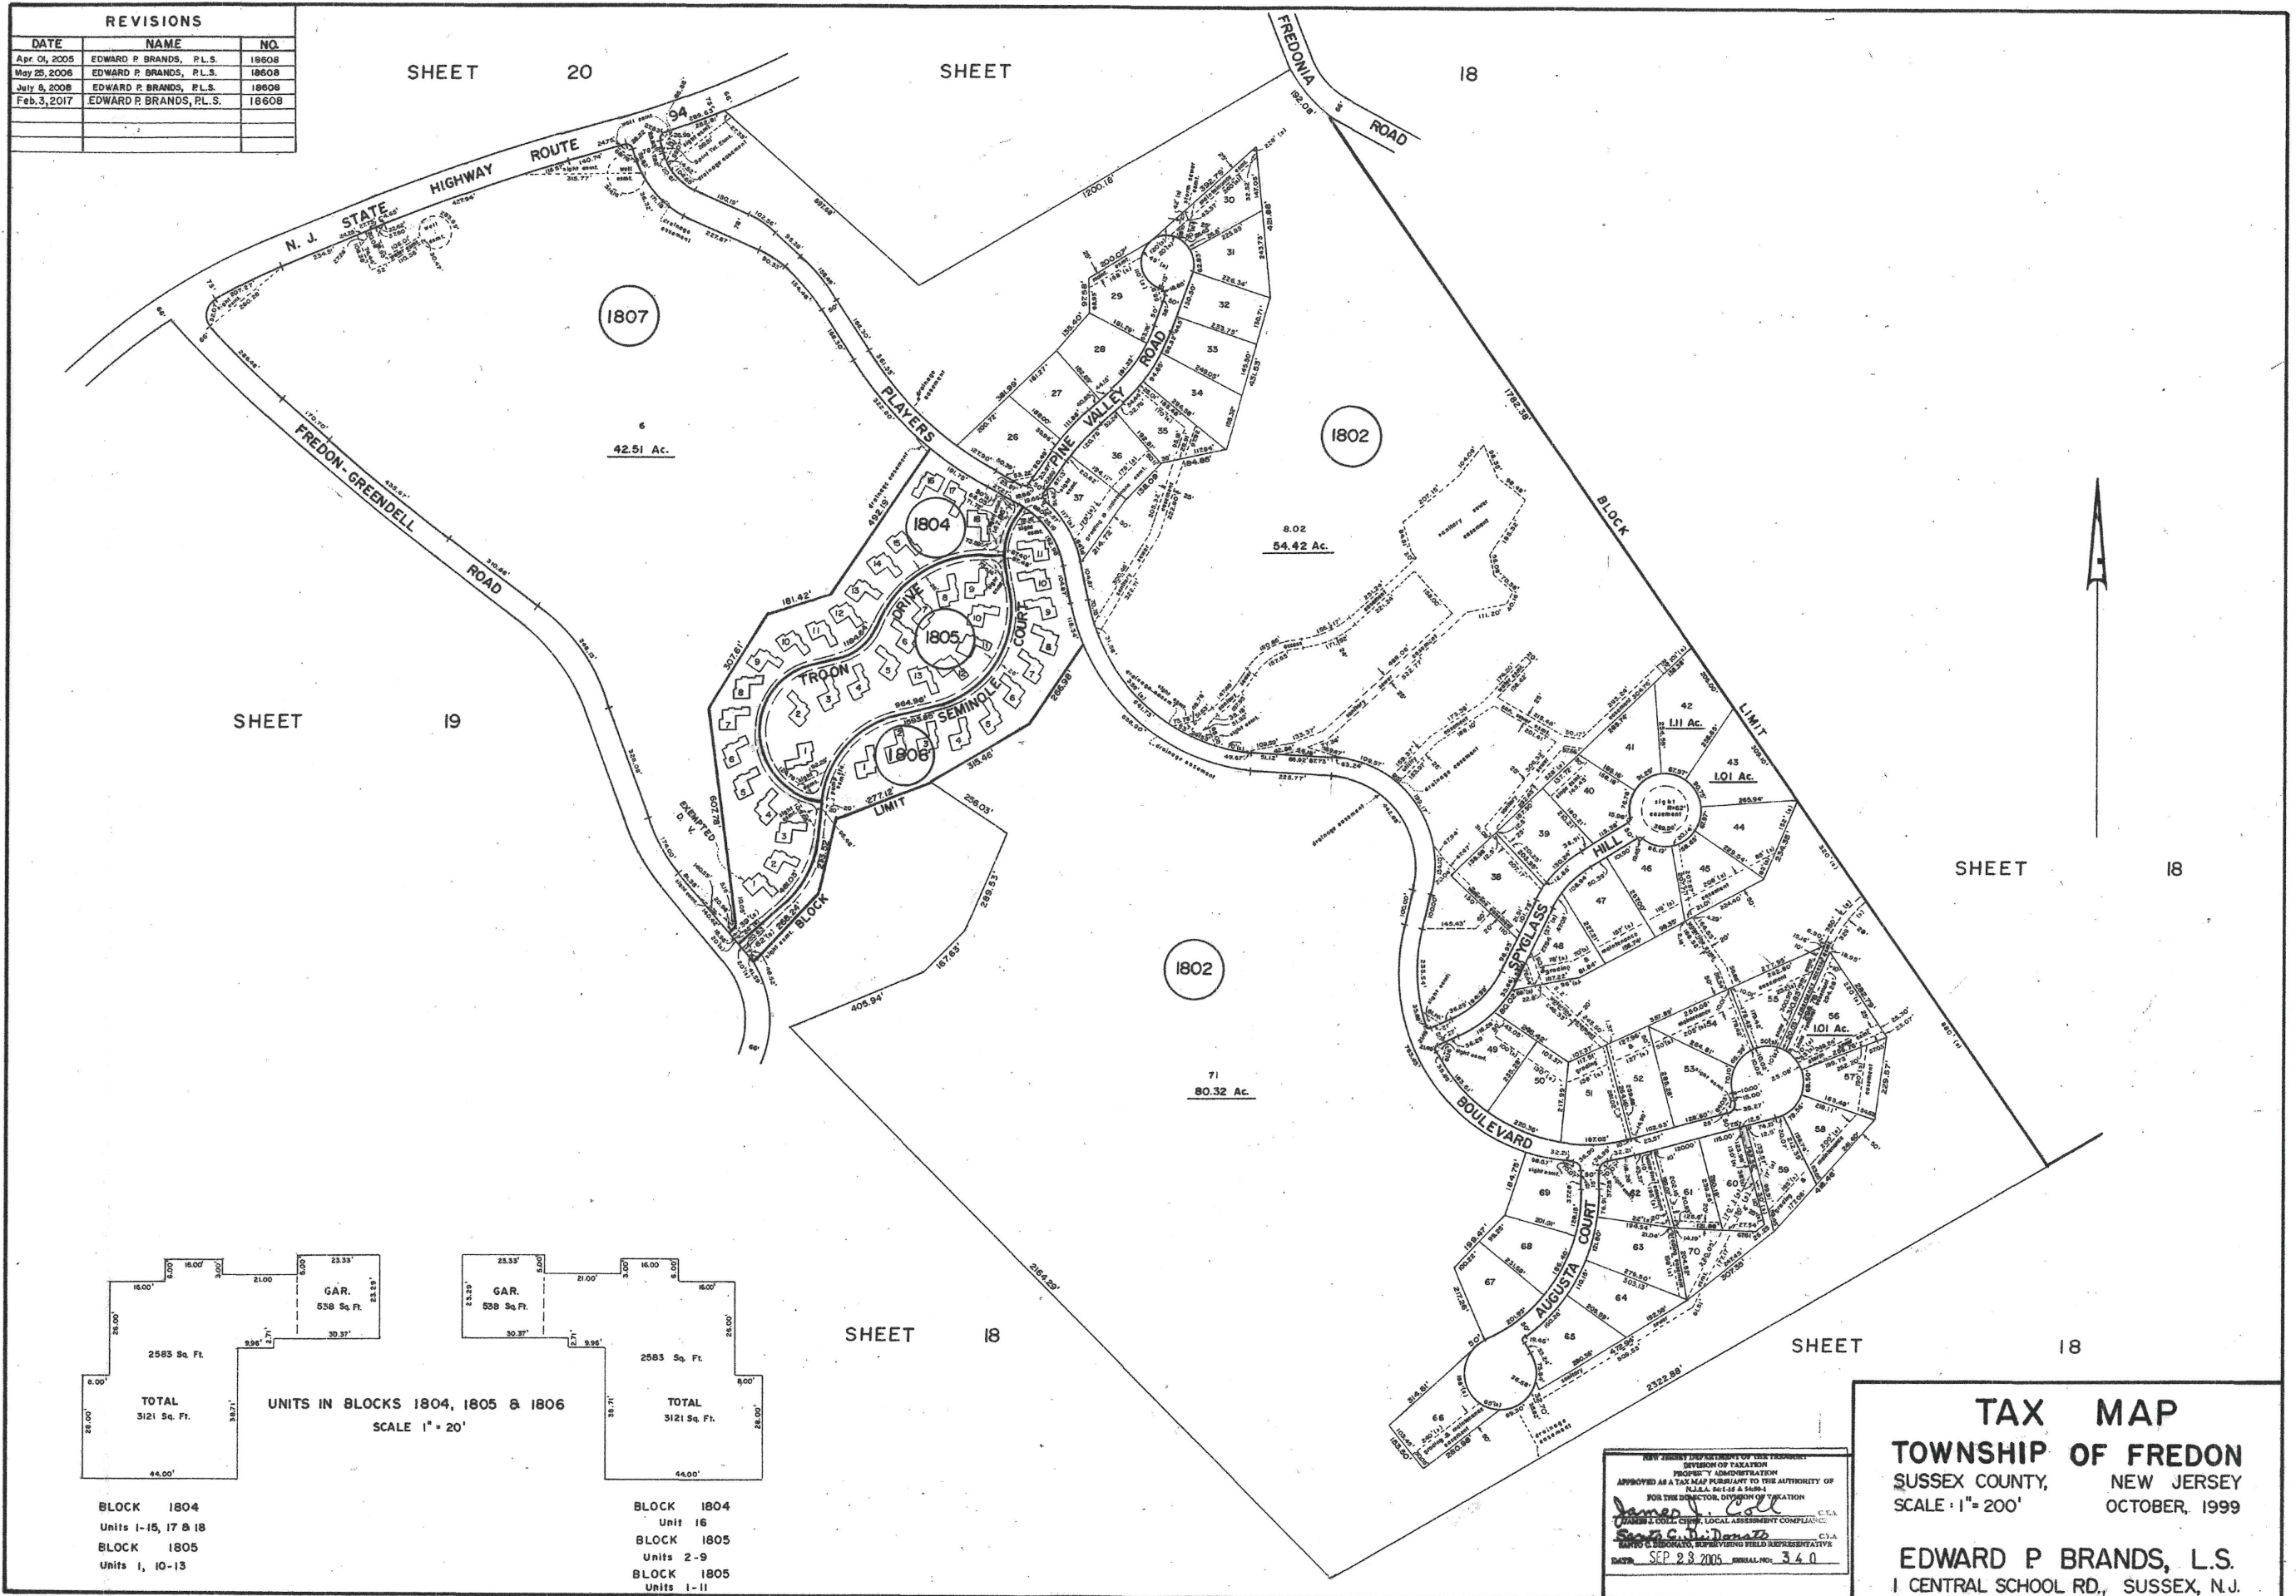

BLOCK 1804
Units 1-15, 17 & 18
BLOCK 1805
Units 1, 10-13

BLOCK 1804
Unit 16
BLOCK 1805
Units 2-9
BLOCK 1806
Units 1-11

NEW JERSEY DEPARTMENT OF TREASURY
DIVISION OF TAXATION
THOMAS J. COLE, CHIEF, LOCAL ASSESSMENT COMPLIANCE
FOR THE DIRECTOR, DIVISION OF TAXATION
SEP 23 2005 SERIAL NO. 340

TAX MAP
TOWNSHIP OF FREDON
SUSSEX COUNTY, NEW JERSEY
SCALE: 1" = 200'
OCTOBER, 1999

EDWARD P. BRANDS, L.S.
1 CENTRAL SCHOOL RD., SUSSEX, N.J.