


REVISIONS		
DATE	NAME	NO.
July 13, 2001	EDWARD P. BRANDS, P.L.S.	18608
Jan. 28, 2005	EDWARD P. BRANDS, P.L.S.	18608

SHEET 20.01

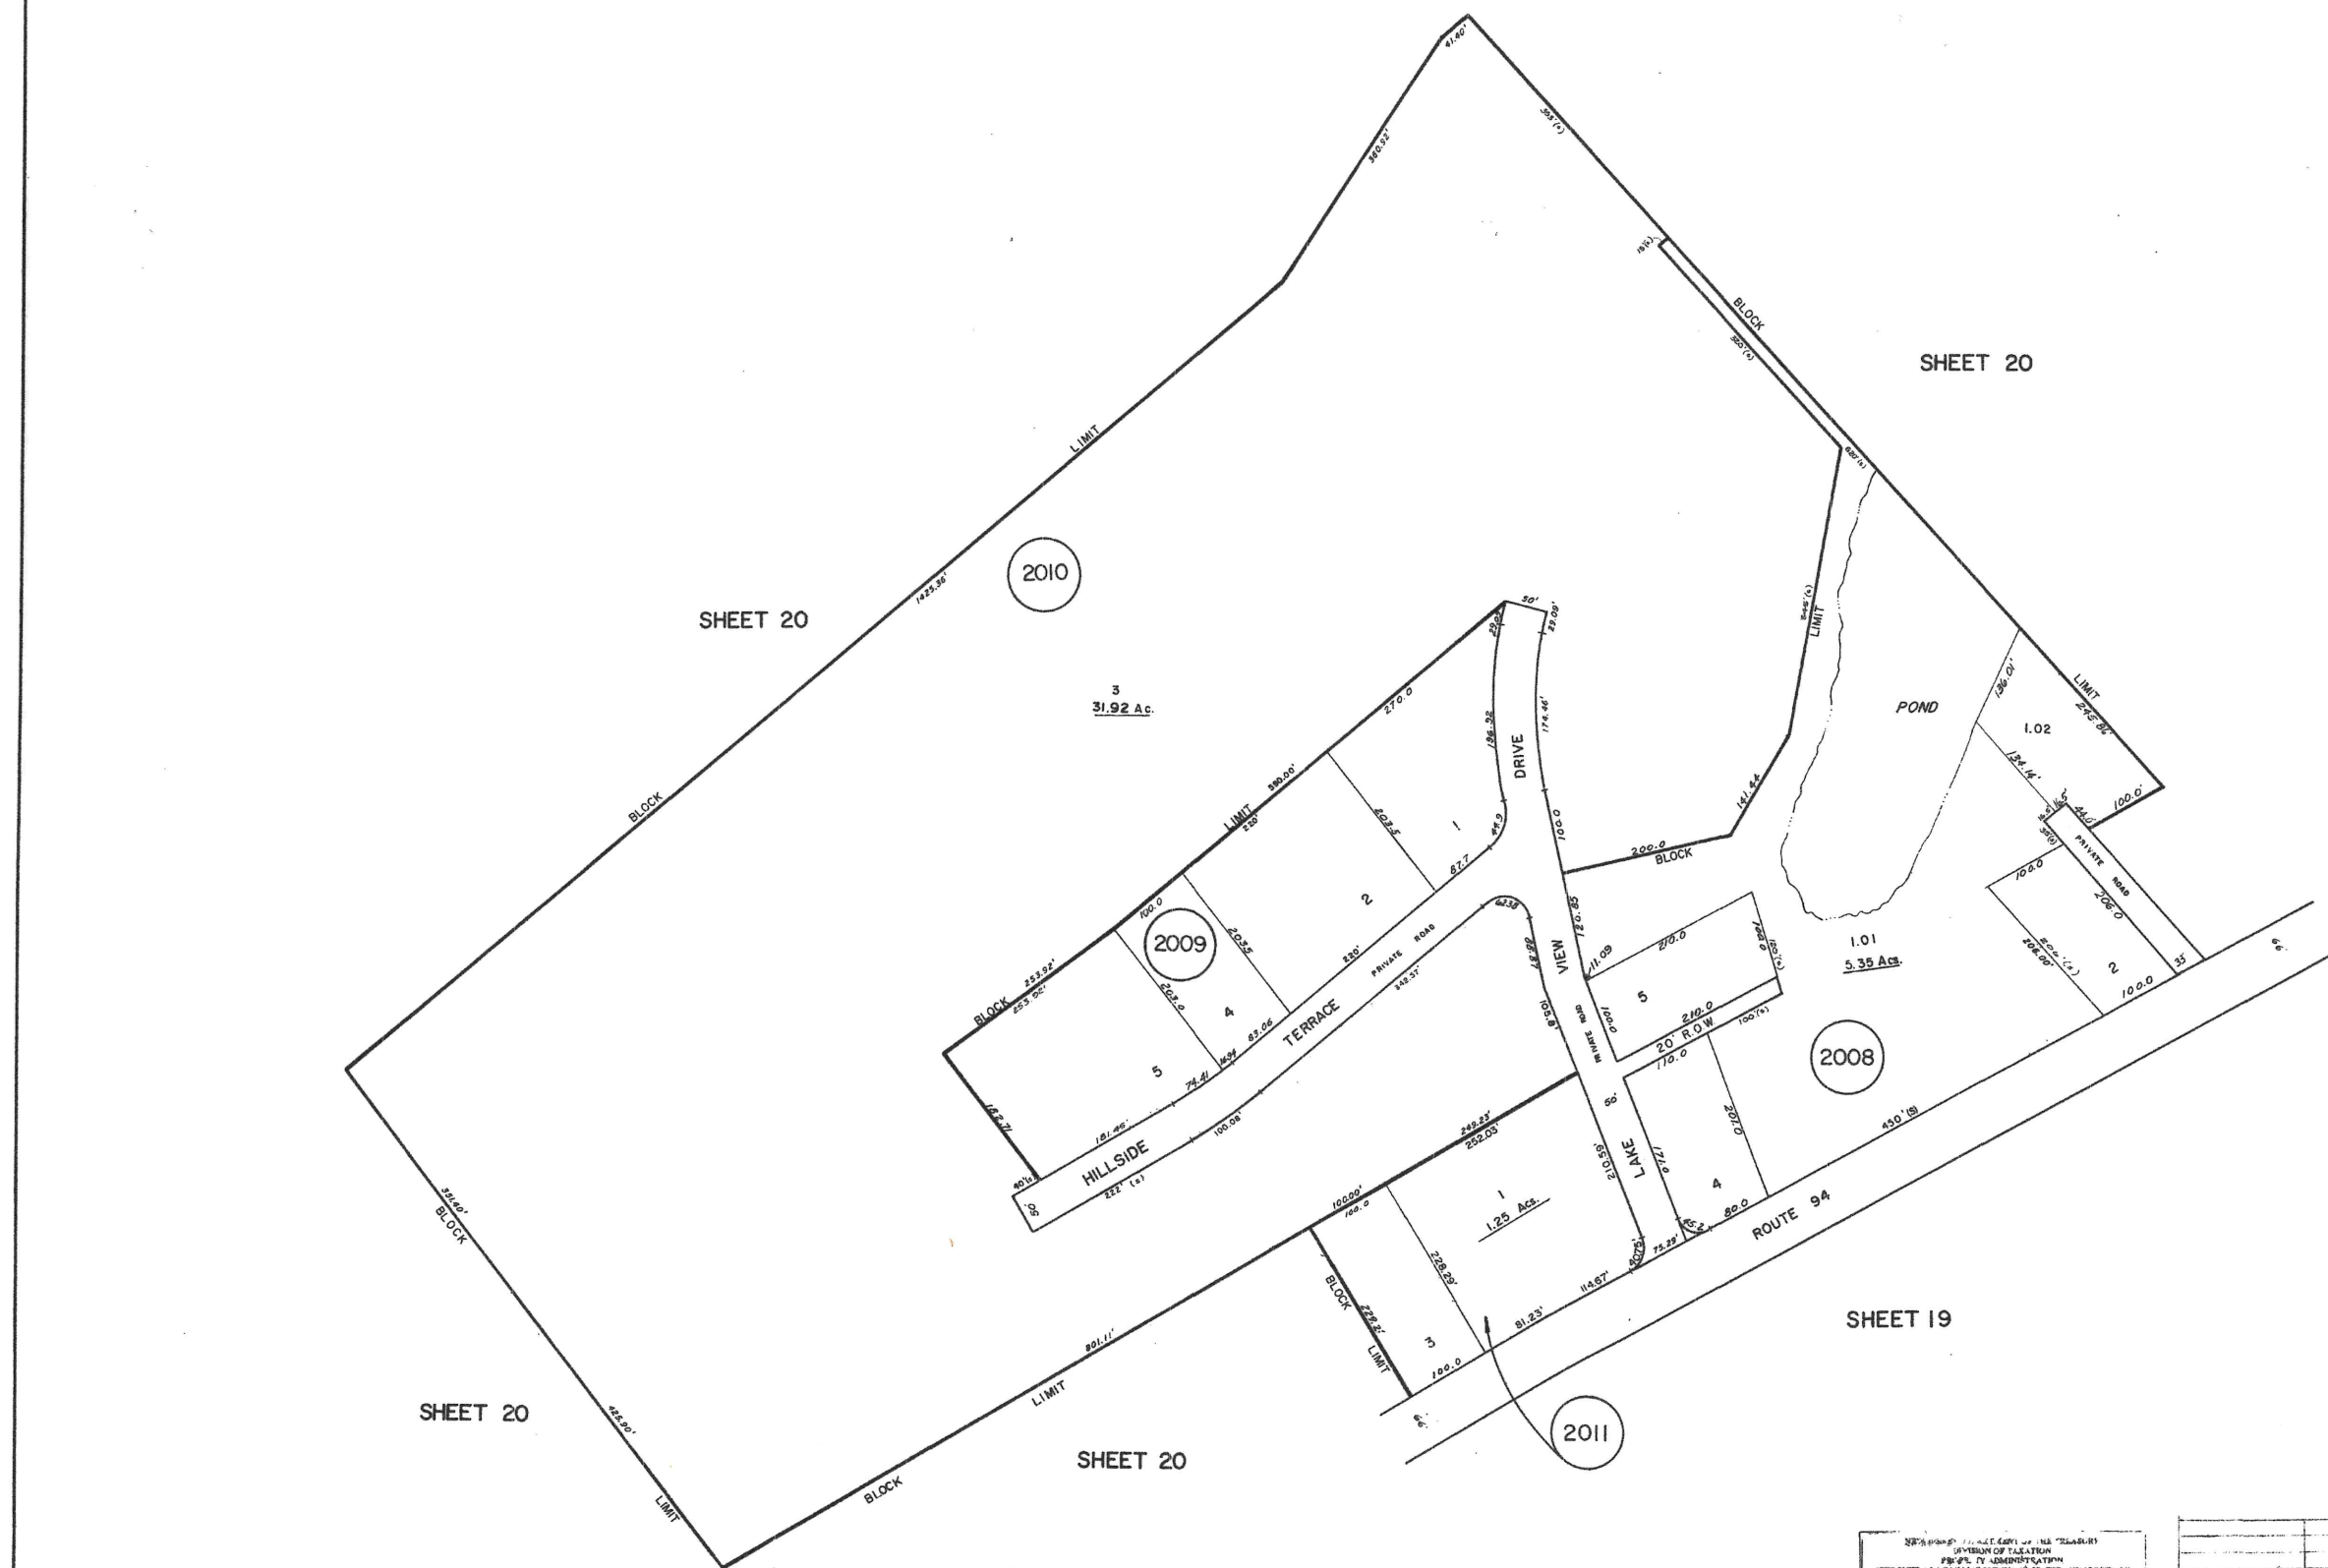

TAX MAP
FREDON TWP.
SUSSEX COUNTY,
NEW JERSEY

SCALE: 1" = 100' DATE: 6-62

J. L. JACOBS & COMPANY
53 WEST JACKSON BOULEVARD
CHICAGO 4, ILLINOIS

REVISED: 10/65, 3/70


**INDEX SHEET
LEGEND**

- (25) SHEET NUMBER
- 12 BLOCK NUMBER
- SHEET LIMIT

DATE	REVISION	NAME
SEPT. 1, 1993		K.R. Schmidt
FEB. 19, 1992	show all lot dimensions	K.R. Schmidt

I HEREBY CERTIFY THAT THIS MAP HAS BEEN
REVISED UNDER MY IMMEDIATE SUPERVISION, AND
COMPLIES WITH THE LAWS OF THE STATE OF
NEW JERSEY.

K.R. Schmidt
KIRK R. SCHMIDT, N.J.L.S. No. 23992

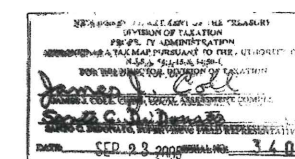

DATE	REVISED
JULY 1984	
JUNE 1984	
FEB. 1983	
1-8-75	
DATE	DATE
HAROLD E. PELLOW & ASSOCIATES, INC.	
HAROLD E. PELLOW - P.E. & L.S. No. 13629	