


REVISIONS		
DATE	NAME	NO.
July 19, 1996	EDWARD P BRANDS, P.L.S.	18608
Aug. 2, 1996	EDWARD P BRANDS, P.L.S.	18608
Jan. 21, 2000	EDWARD P BRANDS, P.L.S.	18608
Oct. 29, 2004	EDWARD P BRANDS, P.L.S.	18608

SHEET 21.01

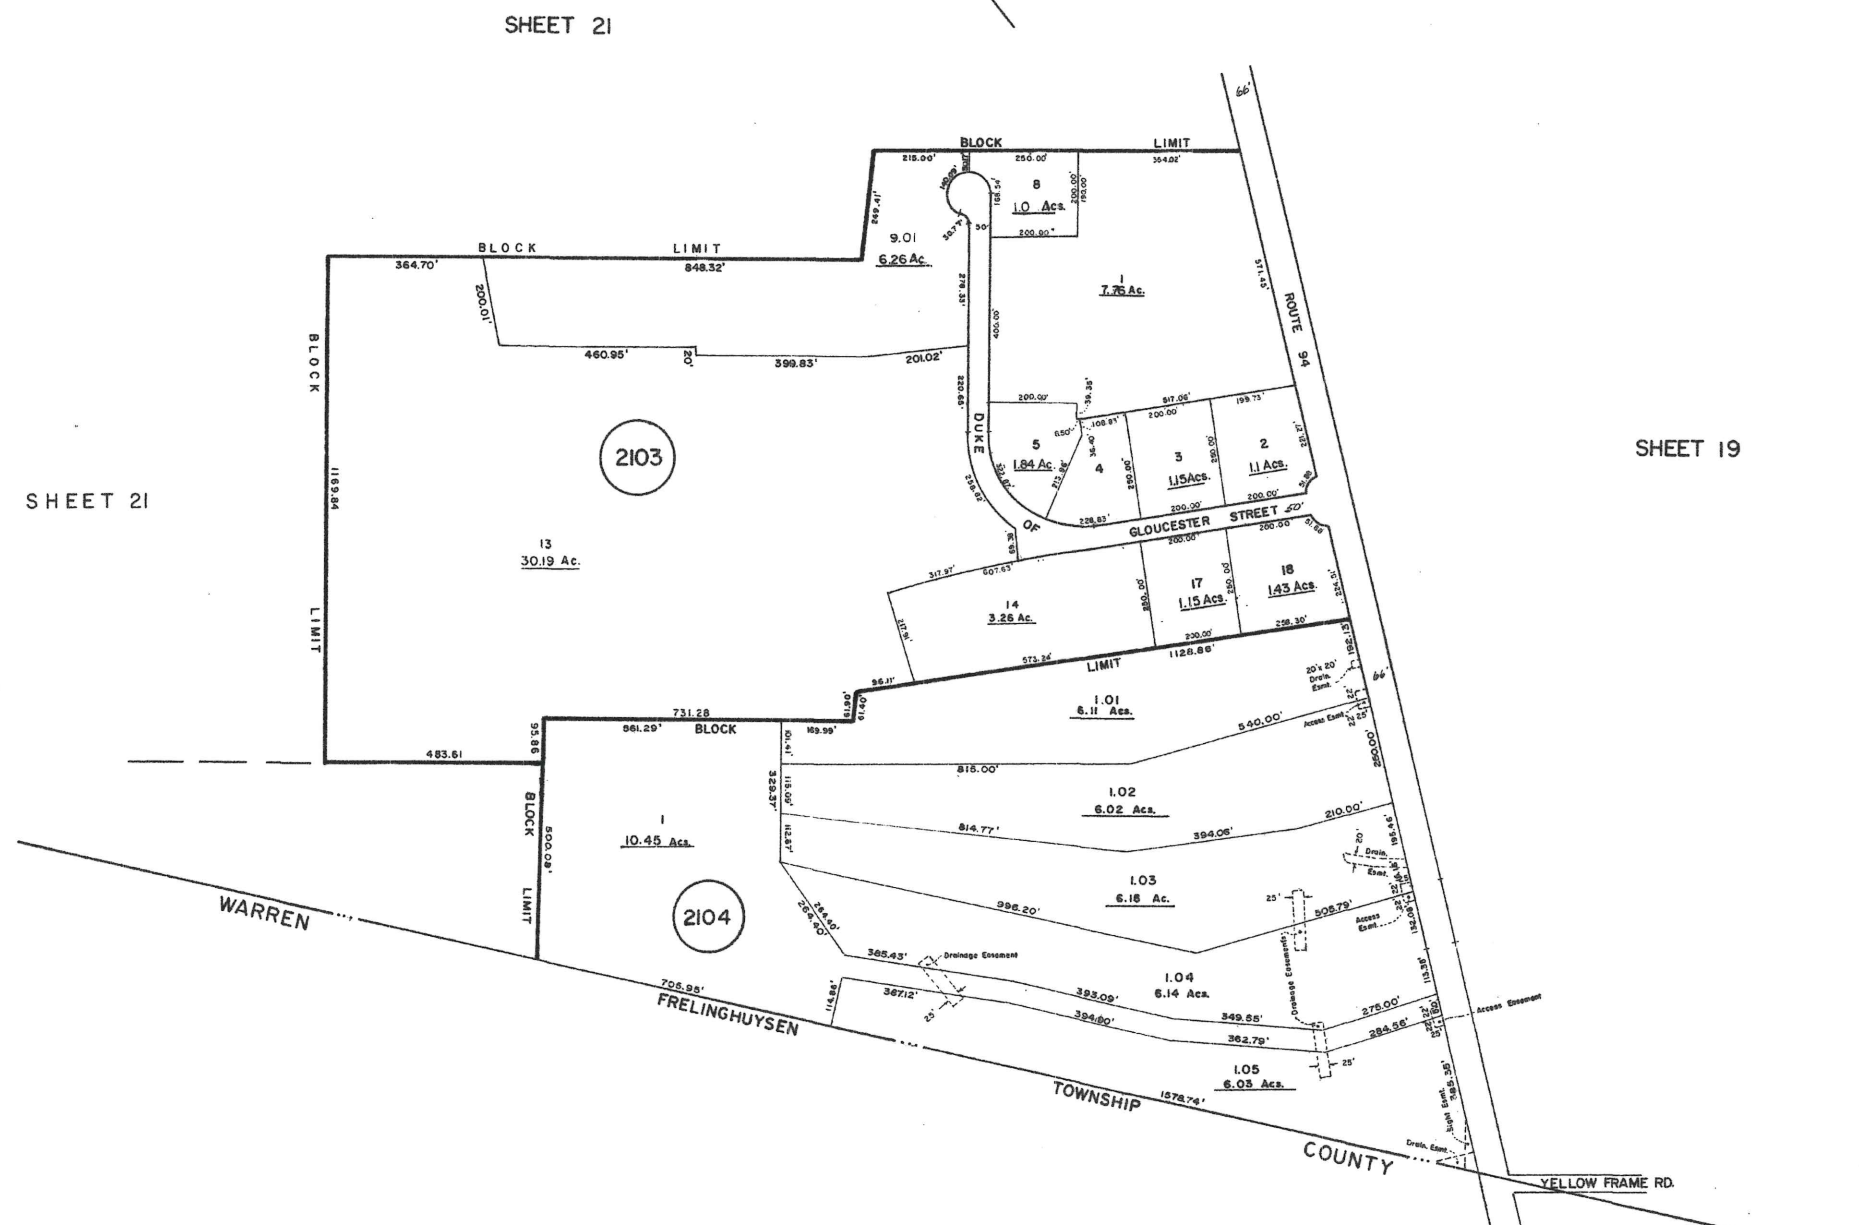

June 1, 1994	misc. lot dimension	
FEB. 19, 1996	BL 2103, L. 14	K.R. SCHMIDT
June 1998	BL 2103, L. 9, 11, 13	Schmidt & Assoc., Inc.
DATE	REVISION	BY

I hereby certify that portions of this map have been revised under my immediate supervision, and these revisions comply with the laws of the State of New Jersey.

K.R. Schmidt
Kirk R. Schmidt L.S. No. 23932

NEW JERSEY DEPARTMENT OF THE TREASURY
DIVISION OF TAXATION
PROPERTY ADMINISTRATION
APPROVED AS A TAX MAP PURSUANT TO THE AUTHORITY OF N.J.S.A. 54:1-15 & 54:1-16
FOR THE DIRECTOR, DIVISION OF TAXATION

James J. Call
James J. Call, C.T.A.
Santo C. Bokranj, C.T.A.
DATE: DEC 23 2005 SERIAL NO. 340

FEB. 1983		
JULY 1984		
FEB. 1985		
1 - 8 - 75		
DATE		DATE
REVISED		
HAROLD E. FELLOW & ASSOCIATES, INC.		
HAROLD E. FELLOW, P.E. & L.S. NO. 13225		

TAX MAP
FREDON TWP.
SUSSEX COUNTY
NEW JERSEY

SCALE: 1" = 200' DATE: 10-1-65

MONROE ENGINEERING, INC.
804 SARAH ST.
STROUDSBURG, PENNA.

REVISED: 6-66

INDEX SHEET LEGEND

(25) SHEET NUMBER

12 BLOCK NUMBER

----- SHEET LIMIT